



Cloughwood School

- 1no. Small Sided Football Pitch 34m x 21.5m and Rush Hockey (80mm white Line Markings)
- 2no. Small Sided Cross Court Football Pitches 21.5m x 16m and Rush Hockey (80mm Blue Line Markings)
- 2no Recreational Basketball Courts 26.3m x 15m (50mm Red Line Markings)

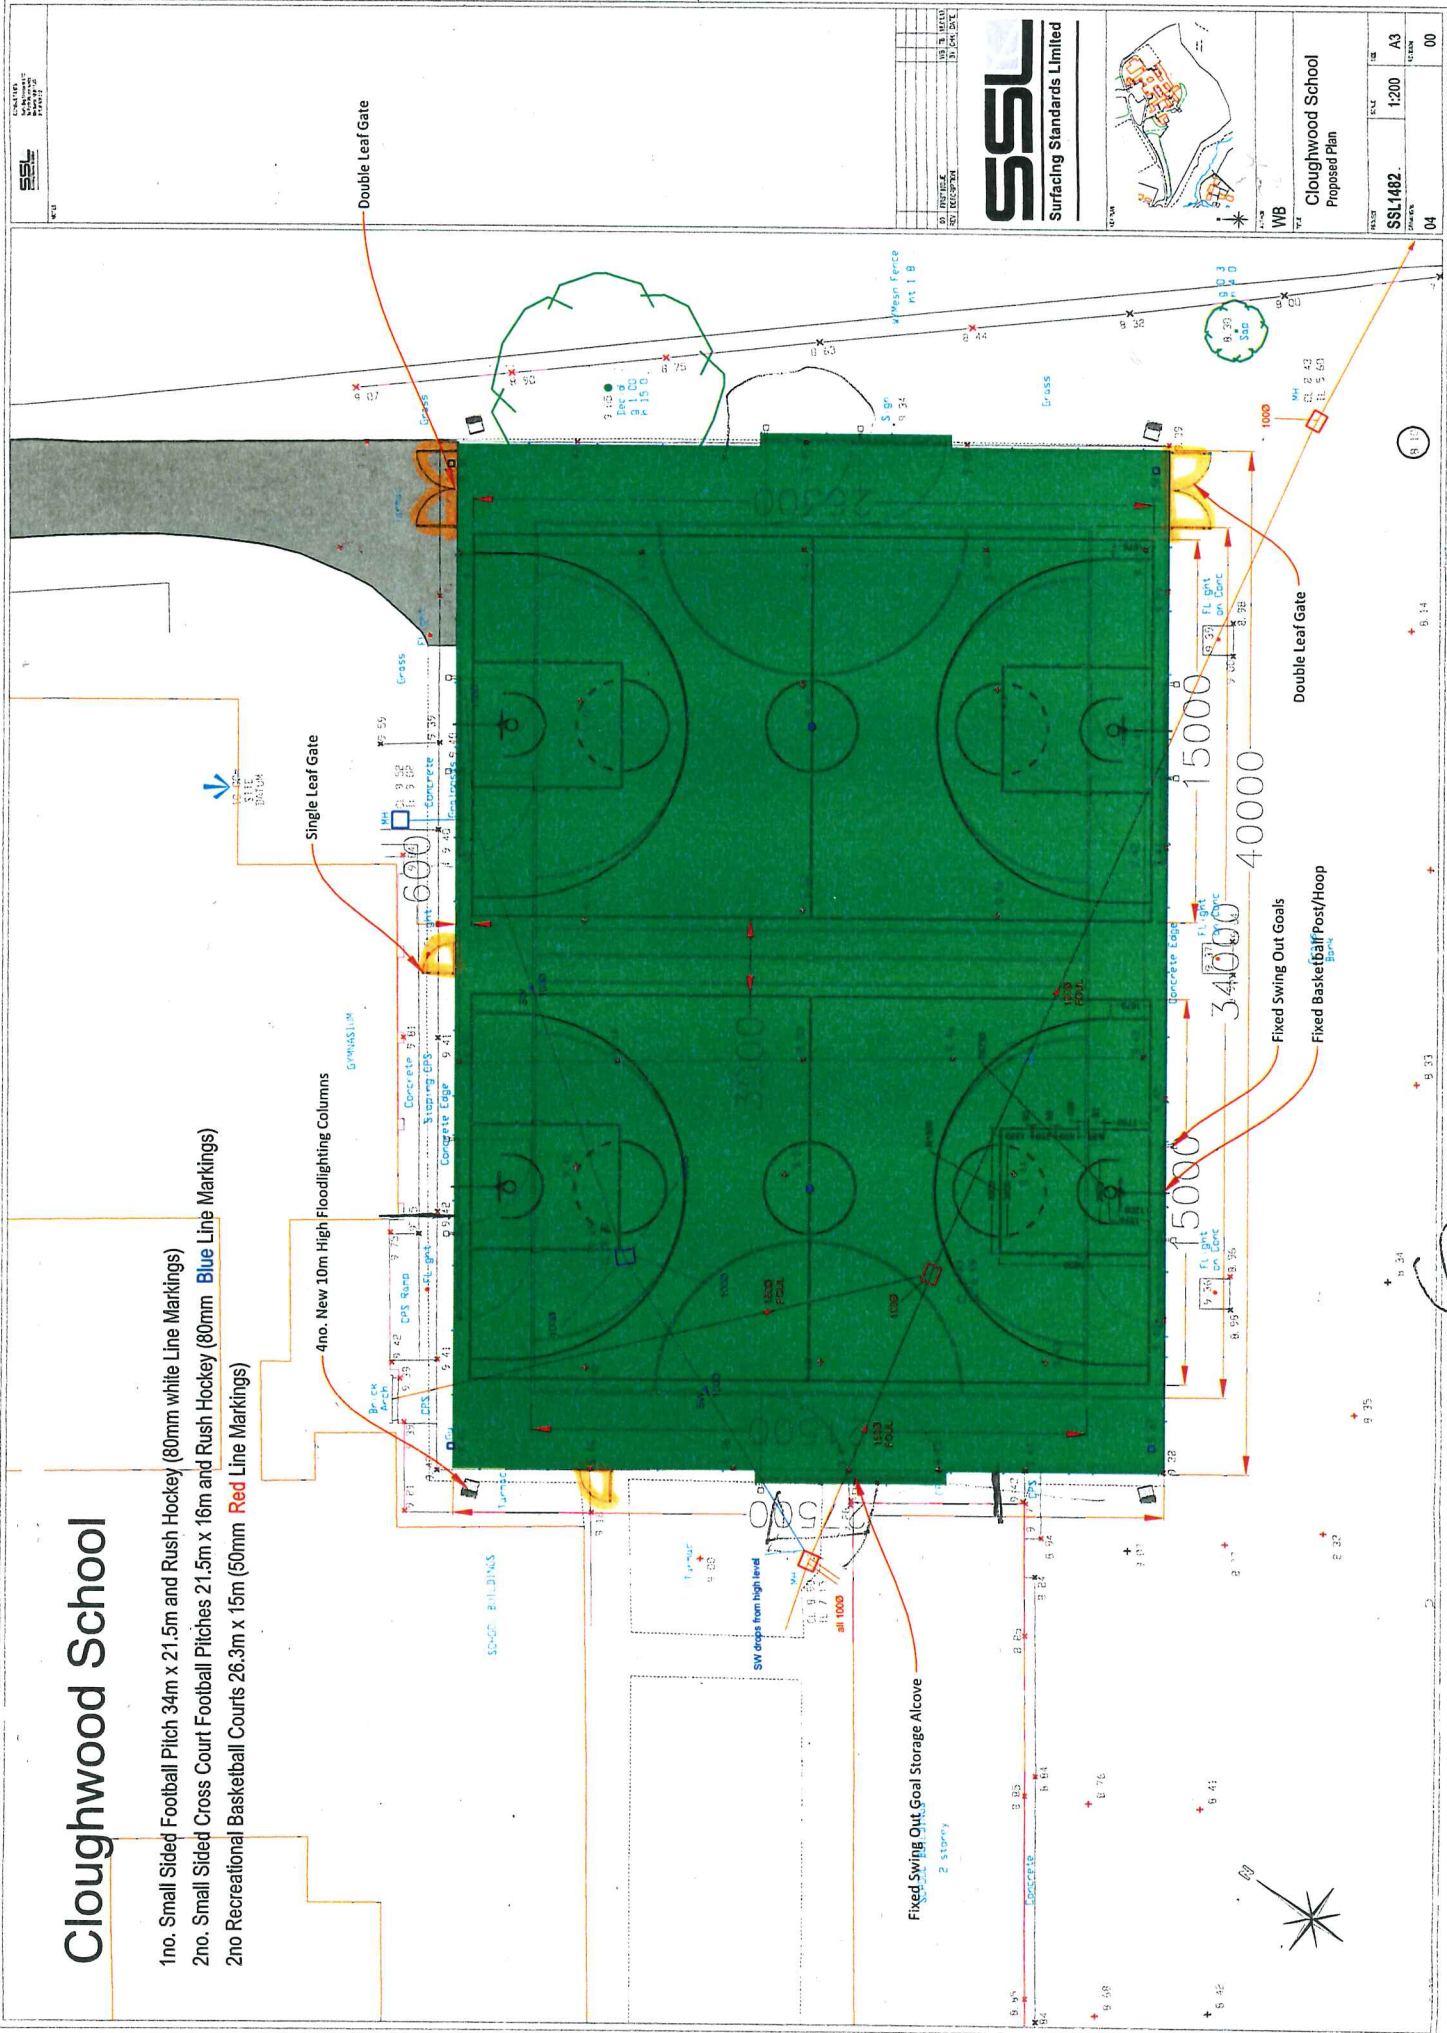

SSL

SSL
Surfacing Standards Limited

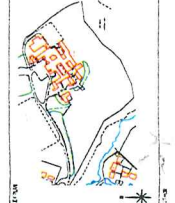

Cloughwood School
Proposed Plan

PROJECT	SSL1482	SCALE	1:200	DATE	A3
DRAWN	WB	CHECKED		PROJECT NO.	04
DATE		SCALE		DATE	00

Handwritten notes and a signature on the right side of the plan.